


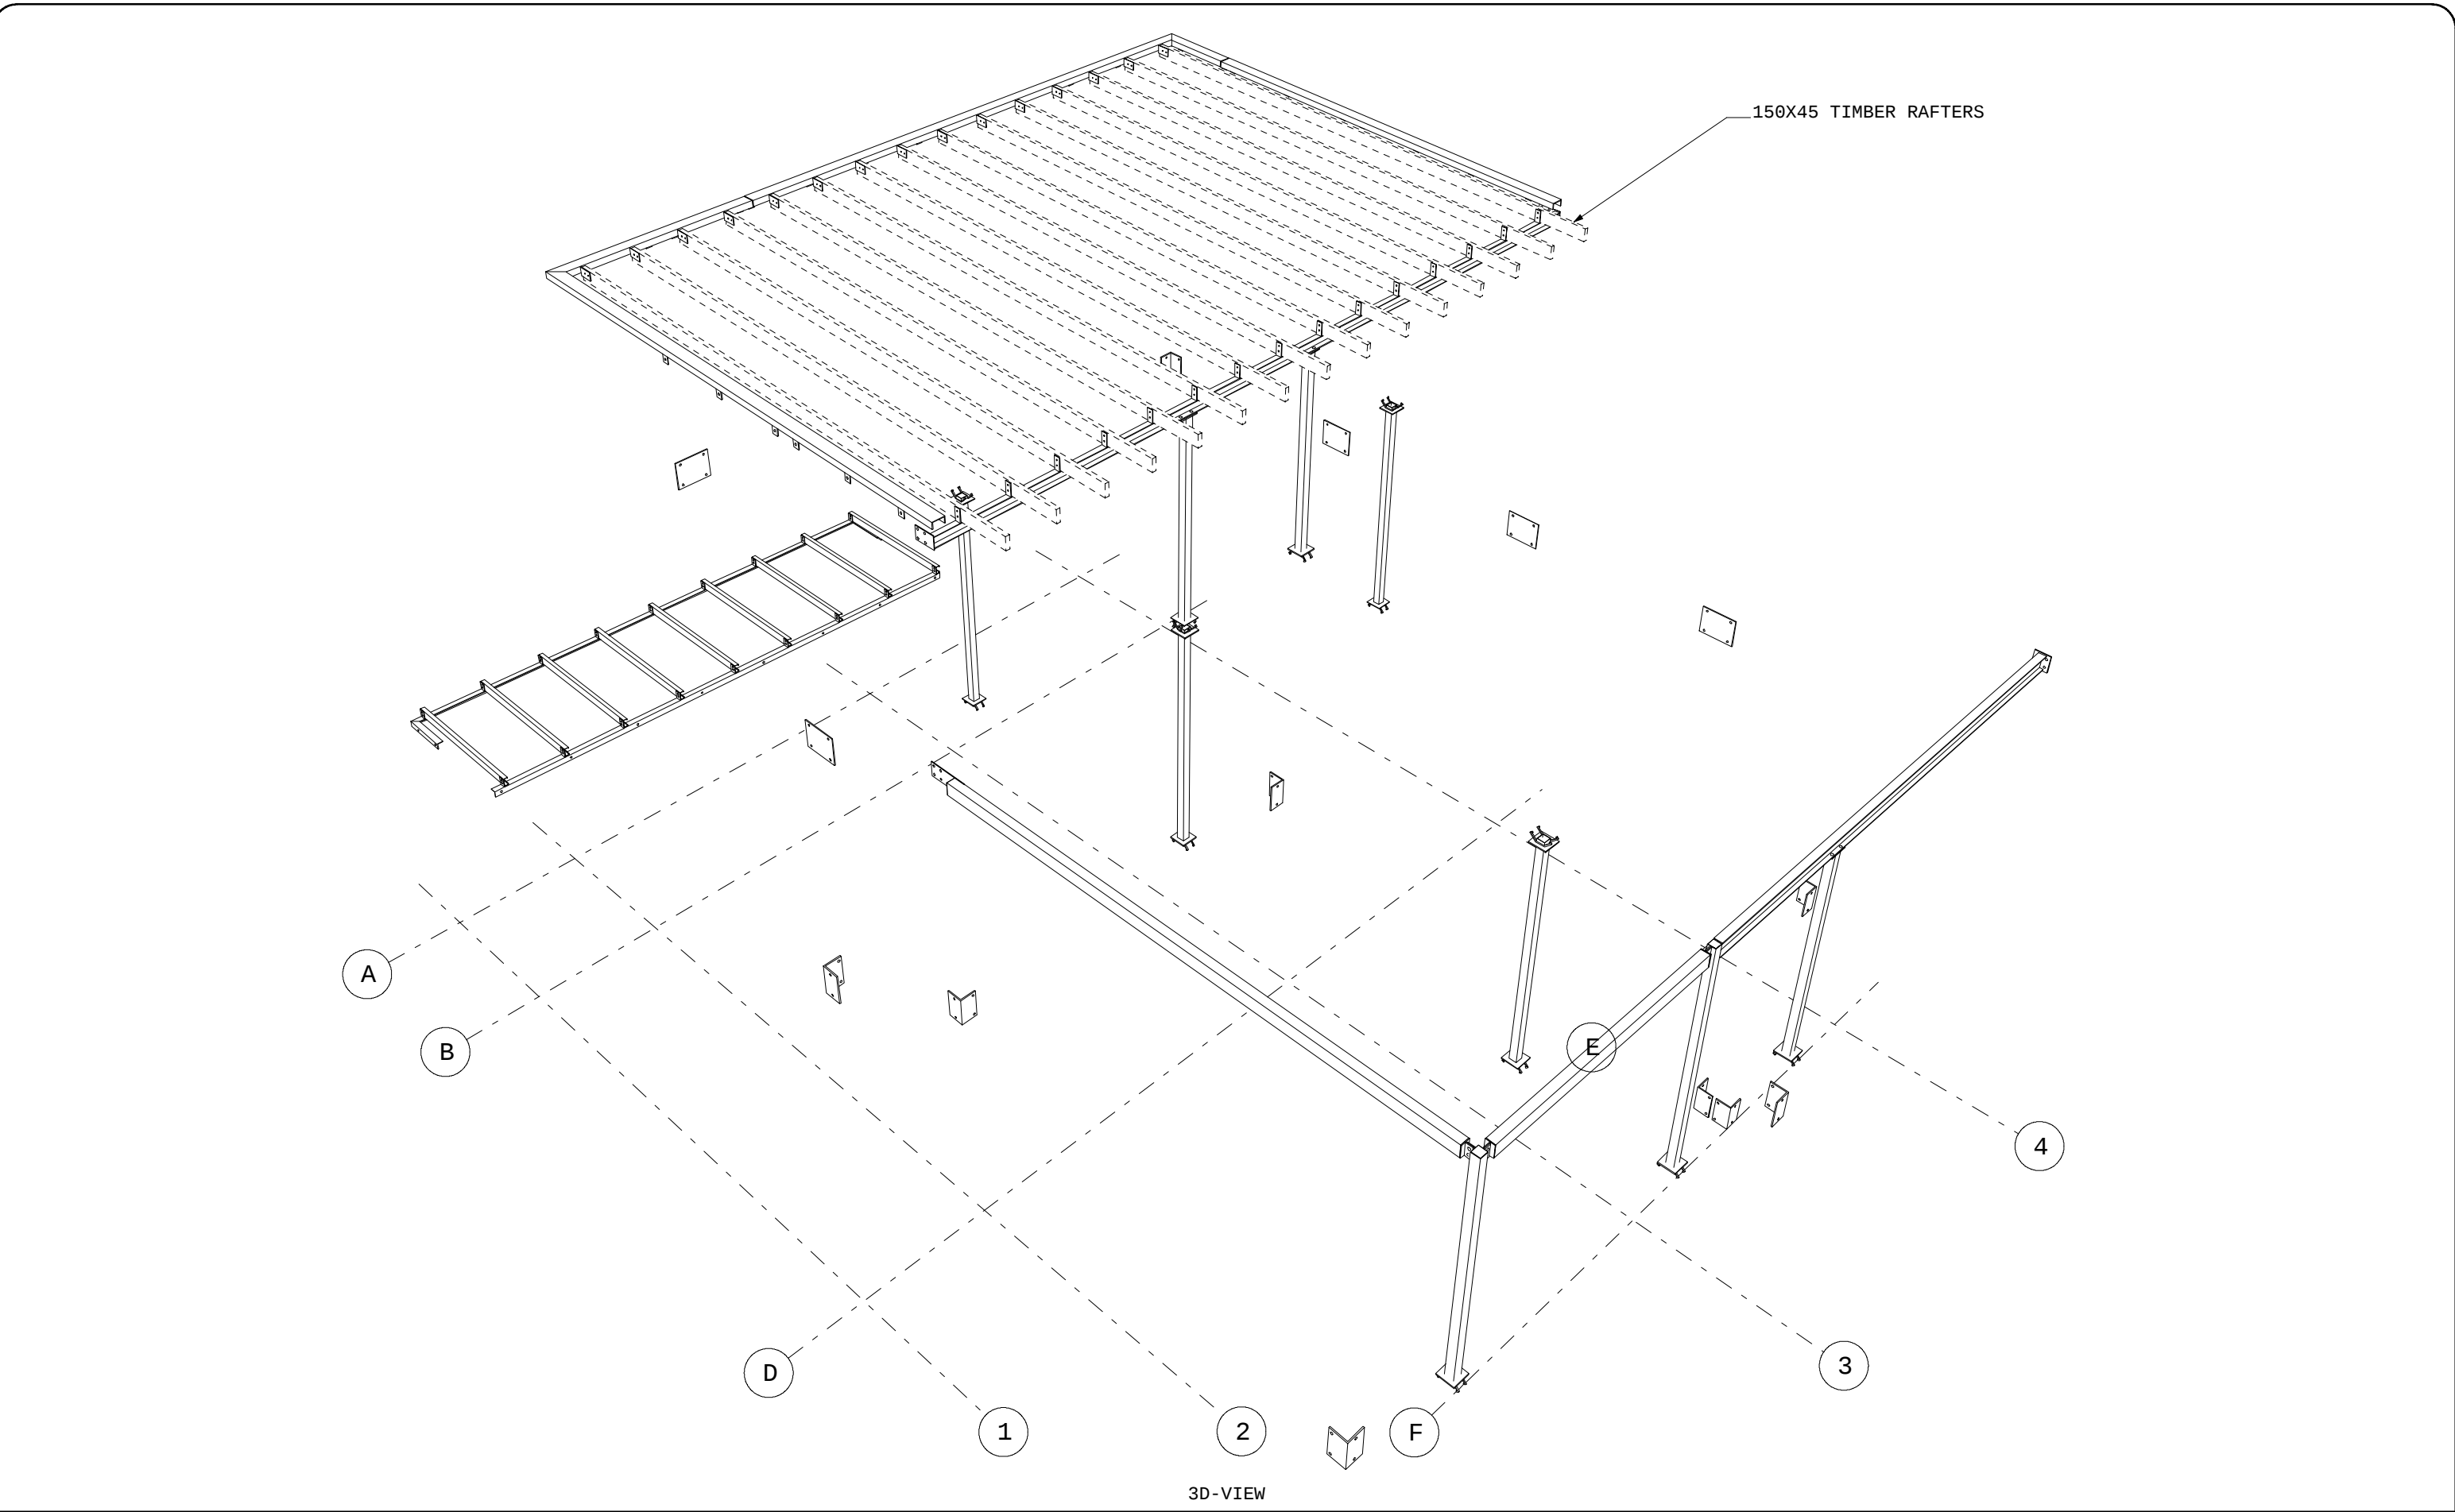

NOTES:

1. ALL HORIZONTAL MEMBERS ARE MARKED ON "TOP" FACE OF NORTH OR WEST END

2. * DENOTES MARKS ARE ON THE "TOP" FACE OF SOUTH OR EAST END

3. ALL PFC'S , FRAMES , HORIZ/VERT BRACING TO BE ERECTED WITH DIRECTION OF LEGS AS INDICATED ON PLANS OR ELEVATIONS.

4. ALL STAIRS ARE MARKED AT TOP END.

5. ALL COLUMNS ARE MARKED ON NORTH OR WEST FLANGE AT BASE END.

6. ALL FIN PLATES ARE ON THE NORTH AND WEST FACE OF CONNECTING BEAM U.O.N

		E		
		D		
		C		
		B		
		A		
	MARKING PLAN			
	ENGINEERING DWG			
DRG No.	REFERENCE DRAWINGS	REV	DATE	AMENDMENT

CLIENT

Ena

PTY Ltd

ACN 115921876PAUL 0478 630 510

DRN	CHK	DATE
OC		

CONSTRUCTION

SCALE	SHEET
NTS	A-1

PROJECT

20 GEOGRAPHE BAY ROAD
UNIT 10 (LOT 11)
DUNSBOROUGH WA

JOB NO.

MARKING PLAN

DRG NO.

REV

STRUCAD